


1 .	Bardage Glasal Natura	Coloris NT. Ciment .793
2 .	Bardage Glasal Natura	Coloris NT. Graphite.524
3 .	Structure Métal.	Coloris RAL. 5008
4 .	Porte Sectionnelle	Coloris RAL. 7000
5 .	Bardage Métal.	Coloris RAL. 7000
6 .	Menuiserie Aluminium	Coloris Alu Naturel AS
7 .	Menuiserie Panneau Translucide	
8 .	Bac Acier	Coloris RAL. 5008
9 .	Bande Eclairante Polyester	
10.	Tôle Laquée	Coloris RAL. 5008

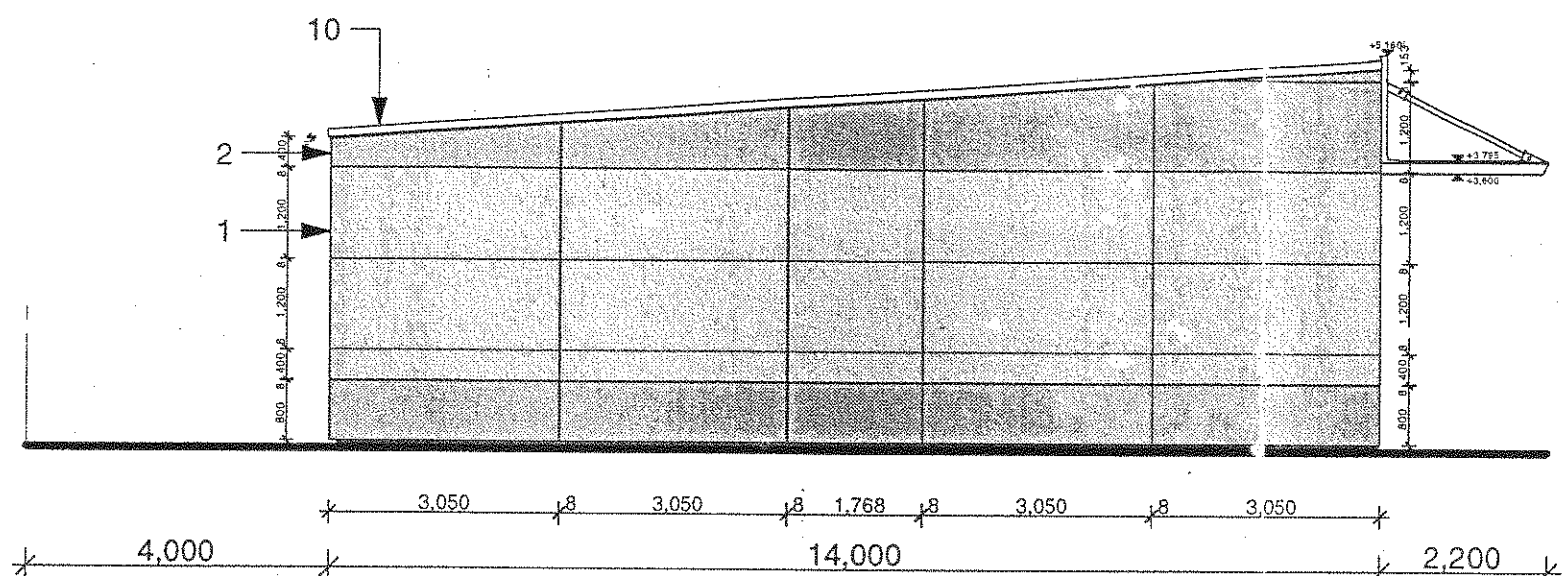

PIGNON SUD-EST

